



南北向側牆

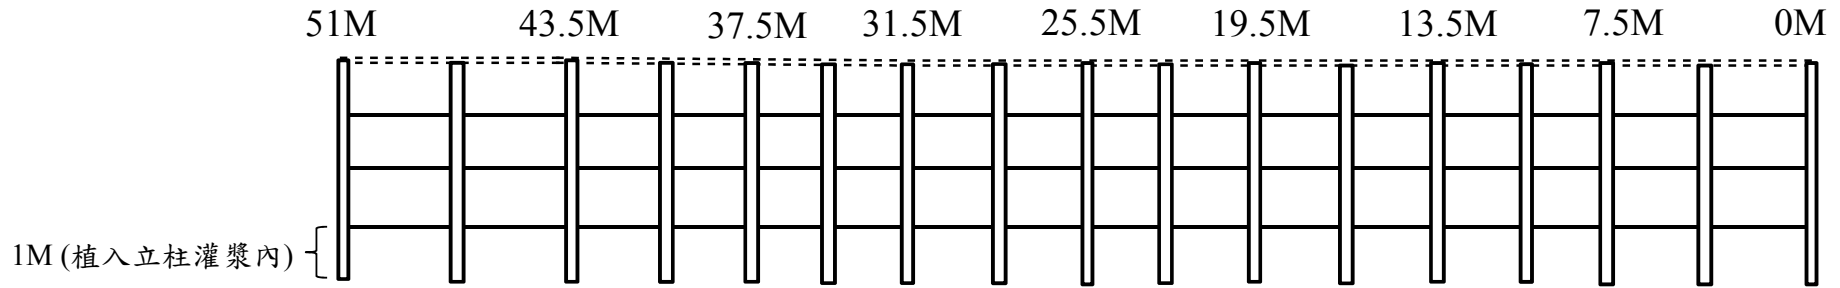

東西向側牆

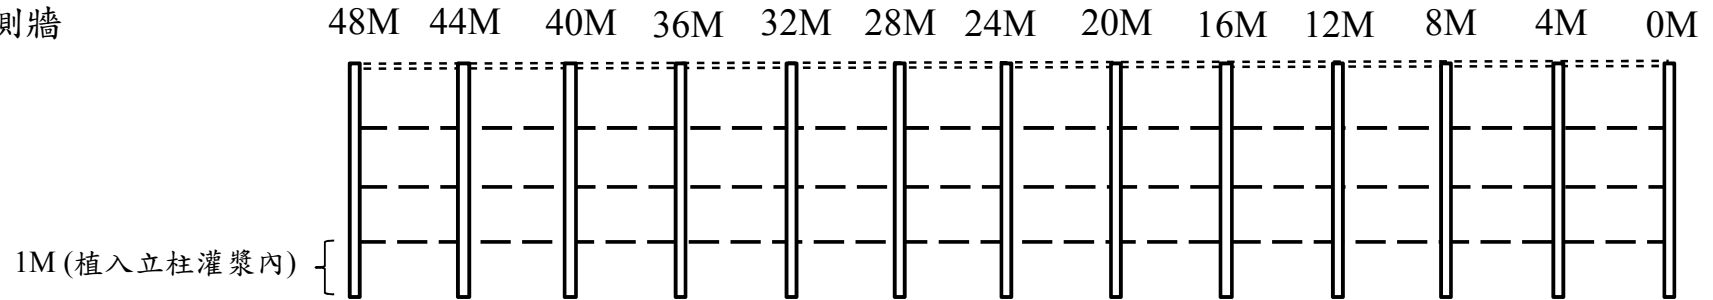

- 東西向側牆橫樑 (□ - 60x60mm 厚1.8mm) (48m x 3行)
- 南北向側牆橫樑 (□ - 60x60mm 厚1.8mm) (51m x 3行)
- :::: 頂部水平樑 (□ - 75x75mm 厚2.0mm)
- ▬ 立柱 (□ - 100x100x5000mm 厚2.0mm)